


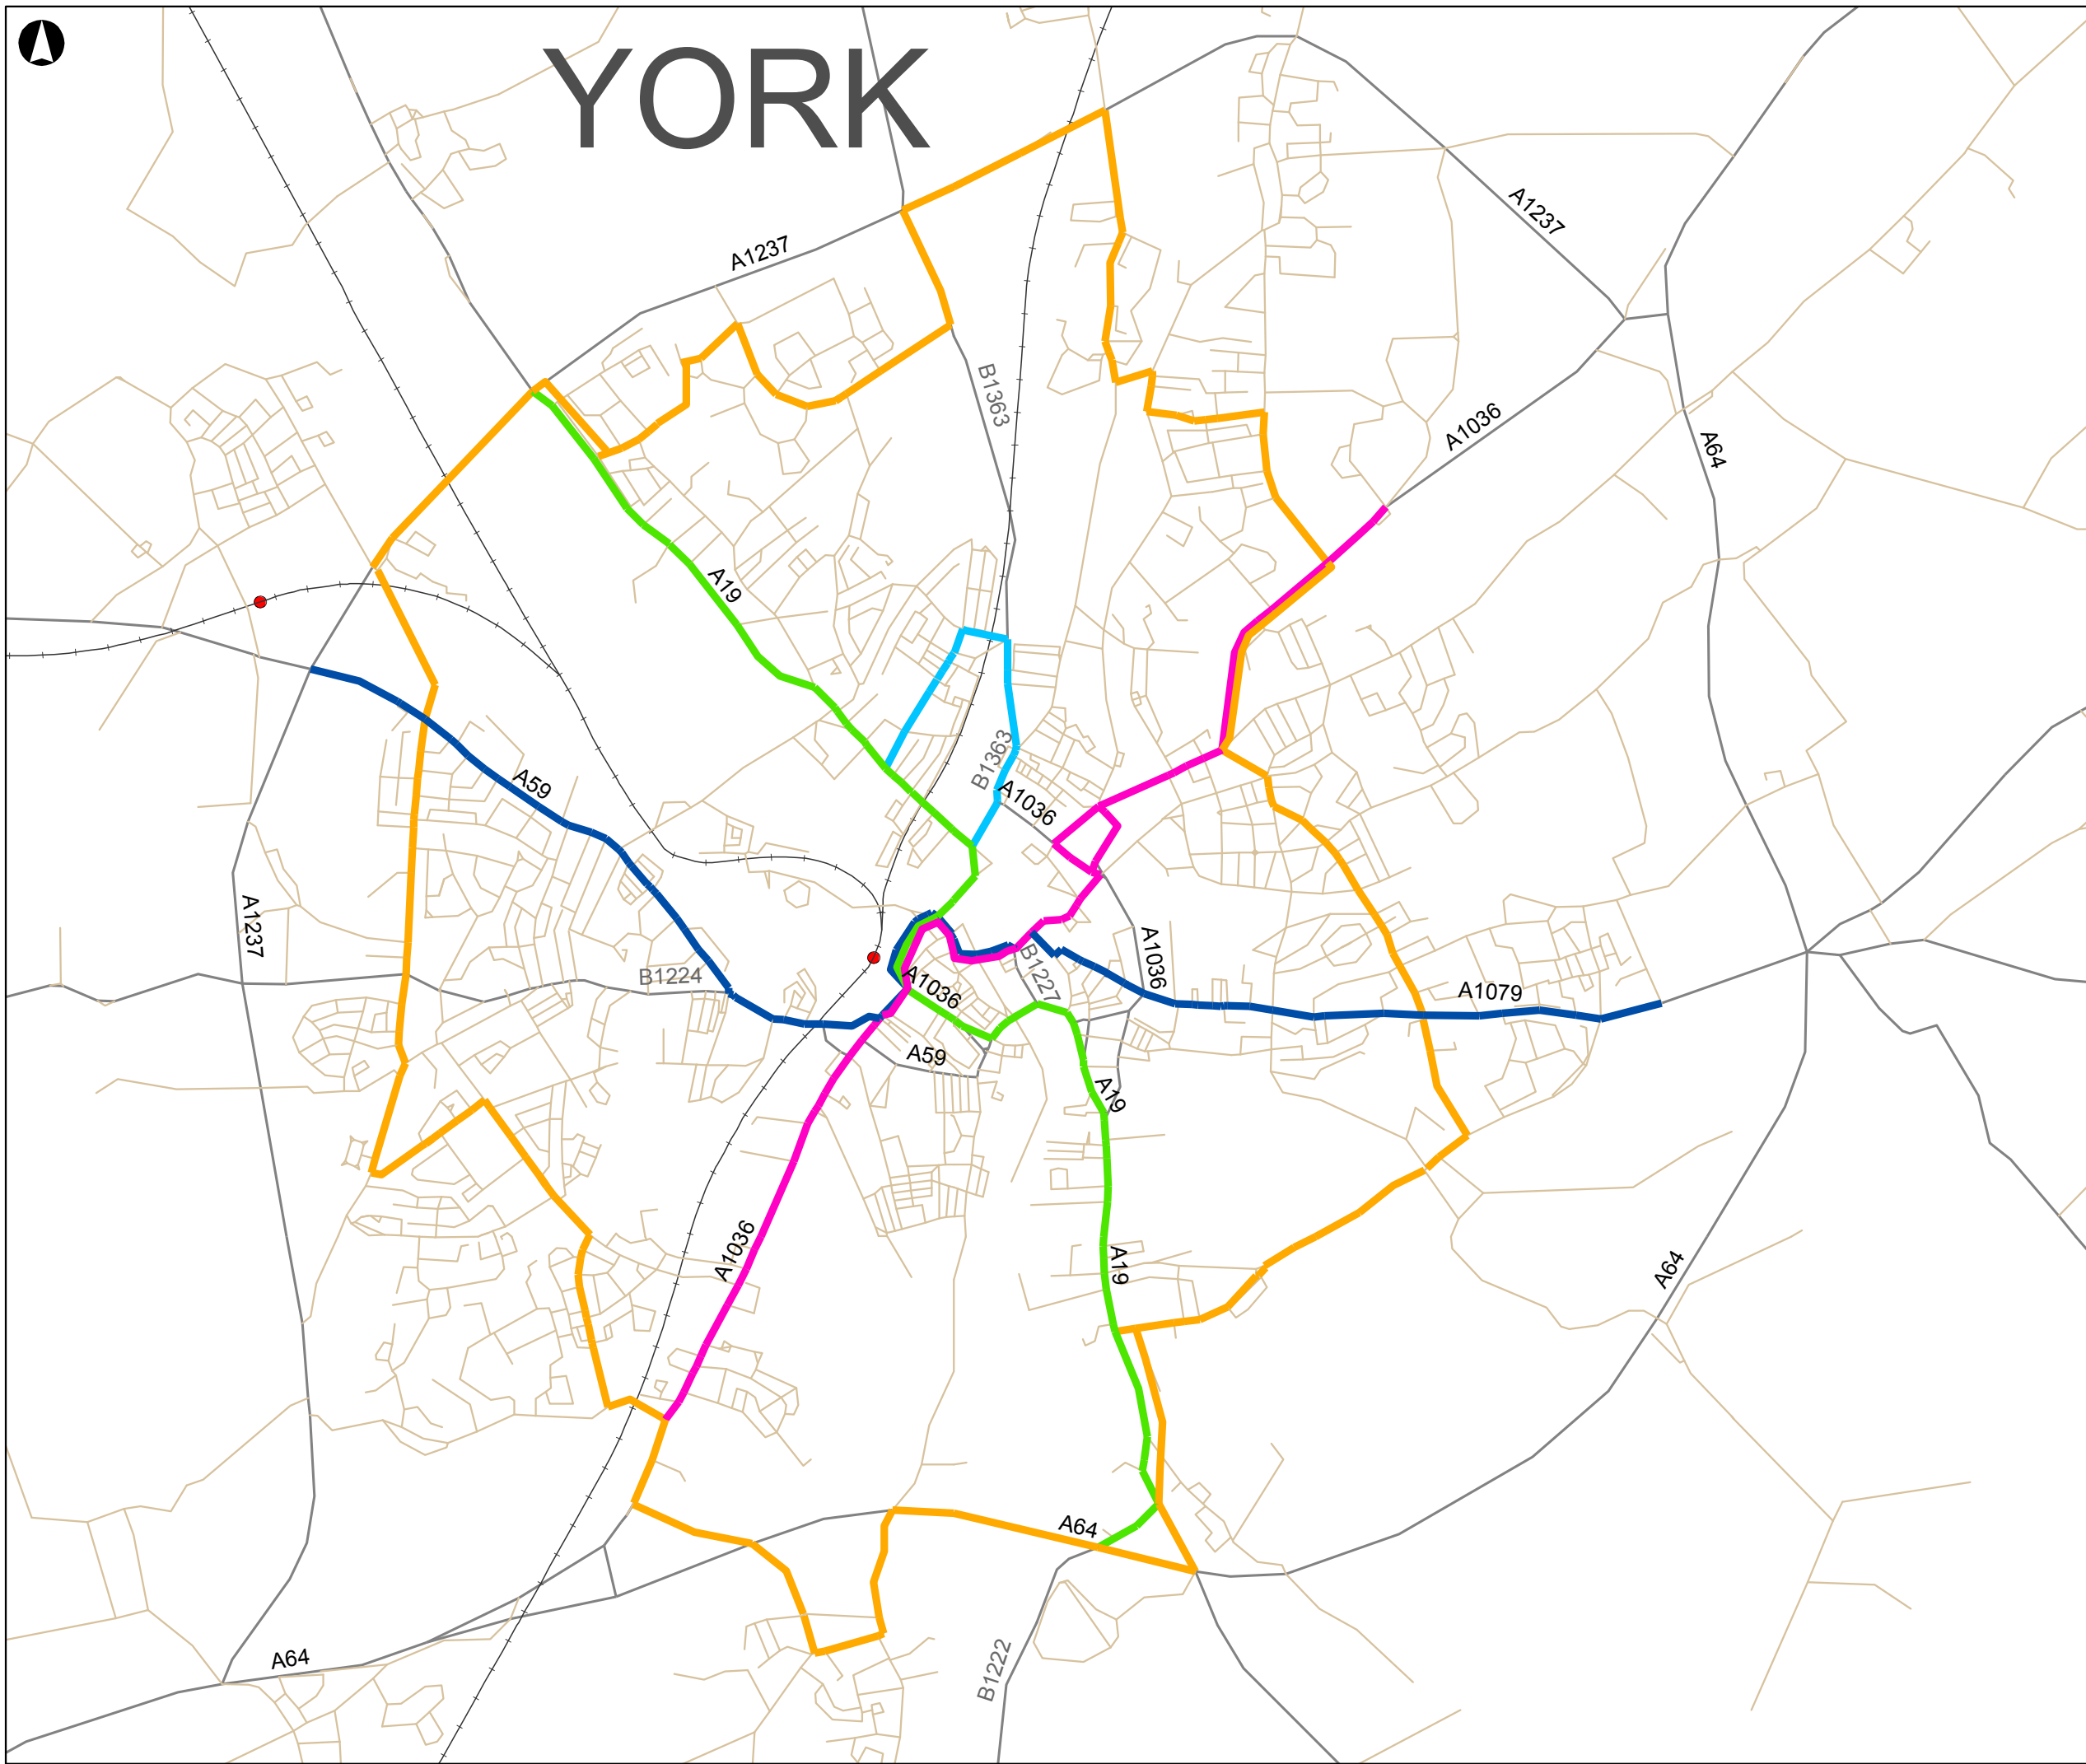

YORK



Legend

Bus Links

- Cross Link 1
- Cross Link 2
- Cross Link 3
- Hospital Loop
- Orbital
- Rail line
- Rail Station

© Crown Copyright
All rights reserved
Yorkshire and Humber Assembly
License Number 10039019
2004



P0	2008-04-09	VW	VW	VW
Issue	Date	By	Chkd	Appd



ARUP

Admiral House Rose Wharf
78 East Street Leeds LS9 8EE
Tel +44 (0)113 242 8498 Fax +44 (0)113 242 8573
www.arup.com

Client
Yorkshire and Humber Assembly

Job Title
**Transport Constraints
Scoping Study**

Drawing Title
**York - Proposed Bus Links
(From LTP2)**

Scale at A3
1:36,000

Drawing Status
Preliminary

Job No 125356-00	Drawing No 5	Issue P1
----------------------------	------------------------	--------------------